

EXHIBITOR & SPONSOR BENEFITS:

ACCESS TO TOP DECISION MAKERS

Forum attendees are the industry's leaders and influencers. Each day they make decisions that impact the future of their businesses and the entire industry. This event is sure to attract the industry's leading executives — a group of decision makers you need to reach!

TREMENDOUS MARKET EXPOSURE

Your company will receive extensive exposure onsite as well as through print and Internet promotions. This powerful combination will drive your brand to thousands of professionals on a monthly basis leading up to the event. Advance promotion, along with your presence onsite, is sure to create opportunities throughout the year and beyond.

STRENGTHEN RELATIONSHIPS WITH KEY INDUSTRY OPINION MAKERS

Meet personally with decision makers who drive market perceptions and decisions that affect your company, products and services.

With an **excellent location** and the industry's **premier program**, this will be the **can't miss** event of the year for **demolition contractors, general and road contractors, waste haulers, solid waste and recycling officials, scrap dealers and recyclers** as well as established **C&D Recyclers**. Our **LIMITED exhibit space** is sure to sell out quickly, so don't delay — **reserve** your **exhibit space** and **sponsorship** early.

CONTACTS:

ED GALLO
678.566.7841
EGallo@gie.net

DIANA DIRIENZO
330.523.5342
DDirienzo@gie.net

MARTY SMITH
330.523.5376
MSmith@gie.net

JEN MAY
330.523.5395
JMay@gie.net

JIM KEEFE
330.523.5358
JKeefe@gie.net

PRODUCED BY:

**CONSTRUCTION &
DEMOLITION
RECYCLING**

www.CDRecycler.com/Forum • 800-456-0707



CO-SPONSORED BY:



SPONSORSHIP OPPORTUNITIES:

SPONSOR BENEFITS

- Complimentary conference registrations.
- Logo on the conference Web site.
- Recognition in the registration brochure and conference ads.
- Two attendee pre-registration lists before the conference to set appointments.
- Professional signage recognizing your company.

GOLD LEVEL SPONSORSHIPS — \$5,000

- Sunday Welcome Reception
- Monday Lunch
- Monday Cocktail Reception
- Monday Morning General Session
- Monday Afternoon General Session
- Tuesday General Session
- Each includes four complimentary registrations

SILVER LEVEL SPONSORSHIPS — \$3,000

- Name Badge Lanyards
- Conference Signage
- Attendee Lounge
- Conference Preview Guide
- Conference Workbook
- Exhibit Hall Literature Bags
- Continental Breakfast
- Each includes three complimentary registrations

BRONZE LEVEL SPONSORSHIPS — \$2,000

- Refreshment Break
- Sunday Breakout Seminars
- Program Pocket Schedule
- Room Drop (\$2,000/day)
- Video Access Outside of Exhibit Hall (Does not include equipment rental)
- Conference Pens (Does not include cost of pens)
- Padfolio Sponsorship (Does not include cost of padfolios)
- Each includes two complimentary registrations

CUSTOM SPONSORSHIPS

If you have a sponsorship idea or would like to work with our team to craft something unique, just give us a call. We'll be happy to work with you on something special.

EXHIBITION SPACE

Unlike many events, our exhibition package includes all the basics and some valuable extras!

- One 6-foot draped table, two chairs and a waste basket
- Pre- and post-show attendee lists
- 8-foot high back drape, 3-foot high side drape
- Exhibitor identification sign
- Two full conference registrations with each booth
- Each 10 x 10 booth is \$1,345

Additional details and logistics will be available in the exhibitor service kit that will be provided before the show.

EXHIBIT HALL HOURS

(Times subject to change)

- Sunday, September 25, 2011
5:00 p.m. – 6:30 p.m.
- Monday, September 26, 2011
8:00 a.m. – 6:30 p.m.

PRODUCED BY:

**CONSTRUCTION &
DEMOLITION**
RECYCLING

APPLICATION TO EXHIBIT



2011 C&D RECYCLING FORUM

September 25 - 27, 2011 / Turf Valley Resort & Conference Center
Baltimore (Ellicott City), Maryland

Company _____

Address _____

City _____

State _____ Zip/Postal Code _____

Phone _____ Fax _____

Contact Name* _____

E-mail _____

Company Website _____

* Contact person will receive all correspondence, invoices and service kit.

Please reserve _____ booth(s) in a linear configuration. No endcapping allowed.

First Choice _____ Second Choice _____ Third Choice _____ Fourth Choice _____

Please list my company name in the show program exactly as: _____

We prefer to be located near the following companies: _____

We prefer NOT to be located near the following companies: _____

Would you be interested in further information on sponsorship opportunities at the conference? Yes No

Description of what products will be displayed, distributed or demonstrated: _____

Please complete application and payment forms and return to: Maria Miller, C&D Recycling Forum, 4020 Kinross Lakes Pkwy. #201, Richfield, OH 44286, 330/523-5373, 330/659-0823 (fax)

Make checks payable to: GIE Media. Credit card payments accepted, please complete enclosed form.

RATE: \$1,345 (standard 10'x10' booth)

PAYMENT: Payment in full at time of signed contract required for guarantee of space.

CANCELLATION: Show management must receive written notice of cancellation. There is a \$50 dollar processing fee for all cancellations received before August 8, 2011. No refunds after August 8, 2011.

IMPORTANT: We have read, understand, and agree to the provisions of the cancellation clauses and fees found on this application/contract. We further agree to abide by the terms and conditions on the back of this contract and by any further rules and regulations issued prior to or at the show.

Authorized Signature _____

Print Name _____

Title _____ Date _____

Please sign and return original copy. You will receive a signed copy in the mail.

DO NOT WRITE BELOW

Application Received _____ Exhibit Space Assigned _____

Payment Received _____ Auth.Code _____

EXHIBIT TERMS AND CONDITIONS

2011 C&D RECYCLING FORUM

September 25 - 27, 2011 / Turf Valley Resort & Conference Center
Baltimore (Ellicott City), Maryland



GENERAL RULES: Each company participating at the show must return all copies of the contract, properly executed by an authorized company representative. Contracts must be received with full payment in order to reserve space. Every effort will be made to respect exhibitor's space requirements whenever possible. However the C&D Recycling Forum (from here on referred to as Show Management) reserves the right to rearrange the floor plan or to relocate exhibits when such action is deemed to be in the best interest of the total exhibit.

USE OF SPACE: No exhibitor shall assign, sublet or share the space allotted them without the knowledge and written consent of Show Management. Exhibitions must display or advertise only goods manufactured or dealt in by them on the regular course of business. Only firms or organizations assigned exhibit space may solicit business within the exhibit area.

Booths or display structures must be self-supporting, and not anchored to walls or floors. Displays and booth structures must not extend into the aisle in such a way as to obstruct traffic. Exhibits must comply with standard booth design regulations and not impair visibility of adjacent booths. Display material exposing an unfinished surface to neighboring booths is not permitted and must be finished at the exhibitor's expense. Demonstrations must be located such that crowds collected will be within the exhibitor's space and not blocking an aisle or neighboring exhibits. No endcapping is permitted.

The exhibitor assumes all responsibility for compliance with all pertinent ordinances, regulations and codes of local, state and federal governing bodies concerning fire, safety and health, together with the rules and regulations of the operators and/or owners of the property wherein the exhibit is held. All hazardous items must be properly safeguarded, protected, registered and/or avoided as deemed necessary by Show Management.

Show Management reserves the right to restrict exhibits which are objectionable because of noise, method of operation, materials or for any other reason; and also to prohibit or to evict for any reason with or without giving cause, any exhibit which in the opinion of the management may detract from the general character of the exhibit as a whole. In the event of such restriction or eviction, Show Management shall not be liable for any refunds or other exhibit expenses. No machinery is to be turned on during show hours.

LIABILITY/IDEMNITY/INSURANCE REQUIREMENTS: The Exhibitor hereby agrees to indemnify and hold harmless Show Management, the Sheraton Inner Harbor Hotel, GIE Media Inc., its affiliates, officers, directors, employees or agents, for any injury, loss or damage, expense actions, claims and damages, including, without limitation, reasonable attorney's fees, arising out or caused by the Exhibitor's installation, construction, removal or maintenance of its exhibit, the Exhibitor's occupancy of use of the Exhibition premises or any part thereof or as otherwise caused by the Exhibitor, its agents, representatives, invitees or guests. The Exhibitor agrees to waive all rights of subrogation against Show Management, its officers, directors and employees. The exhibitor agrees to pay promptly for any and all damage to the exhibition building or its equipment incurred through carelessness or otherwise caused by the exhibitor, his employees, agents or representatives.

Show Management cannot be responsible for exhibitor's merchandise or display. Exhibitors are therefore required to carry special insurance to cover exhibit material against damage and loss, and public liability insurance against injury to the person and property of others. Show Management does not insure against competitive firms from becoming neighboring exhibitors; nor is it responsible for errors

or omissions in the Show Program or Exhibitor List.

All Exhibitors shall obtain, at its own expense, adequate insurance, but in no event less than a \$1 million of comprehensive general liability insurance from an "A" rated carrier, including the so-called "broad form endorsement." Such insurance shall name GIE Media, d.b.a. C&D Recycling Forum, and its officers, directors and employees as additional insureds. The Exhibitor shall furnish a certificate of insurance to GIE Media by August 25, 2011.

CANCELLATION OR TERMINATION OF PAPER RECYCLING CONFERENCE & TRADE SHOW: In case Show Management shall for any reason determine to cancel or terminate the exposition, the exhibitor waives all claims against Show Management for damages or expenses and agrees to accept, in complete satisfaction and discharge of all claims against Show Management, a refund of all amounts paid by the exhibitor to Show Management in accordance with this agreement.

PAYMENT: Full payment for total cost of booth space is required with this application. Exhibit space cannot be guaranteed until payment is received.

INSTALLATION AND DISMANTLING OF EXHIBITS: One day is provided for the installation of display materials in the exhibit area at the Hotel: Sunday, September 25, 2011 starting at 12:00 p.m. Exhibitors must be completely set up and ready for viewing at 4:30 p.m. on Sunday, September 25, 2011. Move-out will begin on Monday, September 26, 2011 at 6:30 p.m. **NO DISMANTLING WILL BE PERMITTED BEFORE CLOSING TIME.** Companies disregarding this regulation might be subject to being denied booth space for future shows. Times subject to change at Show Management discretion.

It is explicitly agreed by the exhibitor that in the event the exhibitor fails to install displays or products in the assigned exhibit space or fails to pay the space rental in full at the time specified by this contract, exhibit management shall have the right to take possession of said space and lease same or any part thereof to such parties and upon such terms and conditions as it may deem proper. All exhibitor materials must be removed from the hall no later than 10:00 a.m. Tuesday, September 27, 2011 or Show Management at the exhibitor's expense will remove them.

EXHIBIT PERSONNEL: All staff affiliated with exhibits must be registered and must be bona fide employees of the exhibitor or representatives who receive commission, brokerage or salary from the exhibitor.

CANCELLATION: In the event of cancellation by an exhibitor, Show Management shall access a cancellation fee covering the reassignment of space, prior service performed, and other damages related to cancellation as follows:

Show Management must receive written notification of the cancellation by registered or certified mail. E-mail messages will not be accepted as a cancellation. Registered postmark of cancellation notice will determine date for purposes of compliance with refund schedule. In the event of either full or partial cancellation of space by an exhibitor, Show Management reserves the right to reassign canceled booth space, regardless of the cancellation assessment. Subsequent reassignment of canceled space does not relieve the canceling exhibitor of the obligation to pay the cancellation assessment.

MANAGEMENT RIGHTS: Show Management reserves the right to interpret, amend and enforce these regulations as it deems proper to assure success of the exposition.

EXHIBITOR/SPONSOR PAYMENT FORM



2011 C&D RECYCLING FORUM

**September 25 - 27, 2011 / Turf Valley Resort & Conference Center
Baltimore (Ellicott City), Maryland**

Company _____
Address _____
City _____
State _____
Zip/Postal Code _____
Phone _____
Fax _____
Contact Name* _____
E-mail _____

*Contact person will receive all correspondence, invoices and service kit.

Exhibit Space Payment Information

10 x 10 space = \$1,345

SPONSORSHIP PAYMENT INFORMATION

Sponsorship Description: _____

Sponsorship Amount: _____

Please note 50% of sponsorship fees are due at time of commitment. Remaining 50% will be invoiced August 2011 and is due net 30 days.

PAYMENT INFORMATION

Please invoice, check will be provided.

Please Note: Check must be drawn in U.S. dollars and drawn from a U.S. Bank. Wire transfer service fees are the responsibility of the exhibitor. There will be a \$25 fee for returned checks.

Bill My: VISA MasterCard American Express Discover

Card Number _____ Expiration Date _____

Billing Address _____ CSC#* _____

Name on Card _____

Signature _____

*CSC# is the three (back of Visa and MasterCard) or four digit (front of AMEX) security code found on the credit card.

By Mail: Complete form and mail, with payment, to:

C&D Recycling Forum

Attn: Maria Miller

4020 Kinross Lakes Parkway, Suite 201

Richfield, OH 44286


By Fax: Complete form and return by fax with credit card information to 330.659.0823

Payment: Full payment of exhibit space is due with booth confirmation. 50% of sponsorship commitment is due at time of commitment. Remaining 50% will be invoiced August 2011 and is due net 30 days.

Cancellation: Show management must receive written notice of all cancellations. There is a \$50 dollar processing fee for all cancellations received before August 8, 2011. No refunds after August 8, 2011.

2011 Construction & Demolition Recycling Forum

September 25-27, 2011

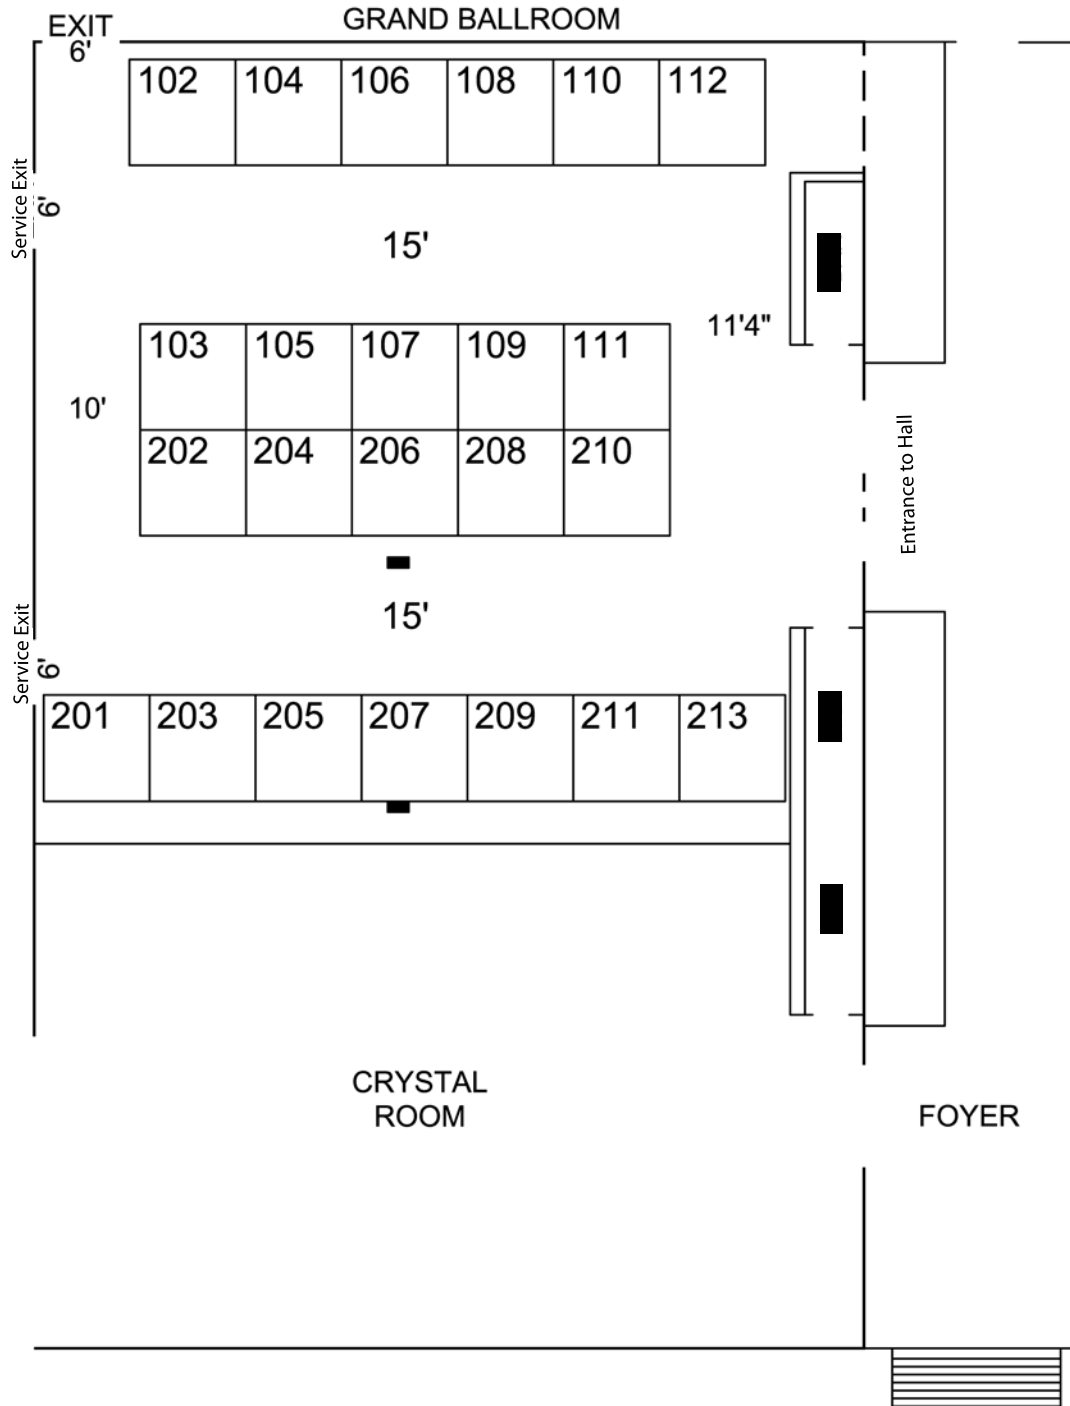

3/32"=1'-0"

Inventory as of 05/02/2011

Dimension	Size	Qty	SqFt
10'x10'	100	23	2,300
Totals:		23	2,300

TURF VALLEY RESORT & CONFERENCE CENTER
GRAND BALLROOM: TIFFANY & REGENCY BALLROOM
ELLCOTT CITY, MARYLAND